


GENERAL NOTES
 DO NOT SCALE FROM THIS DRAWING
 CONFIRM ALL DIMENSIONS AND SETOUTS ON SITE

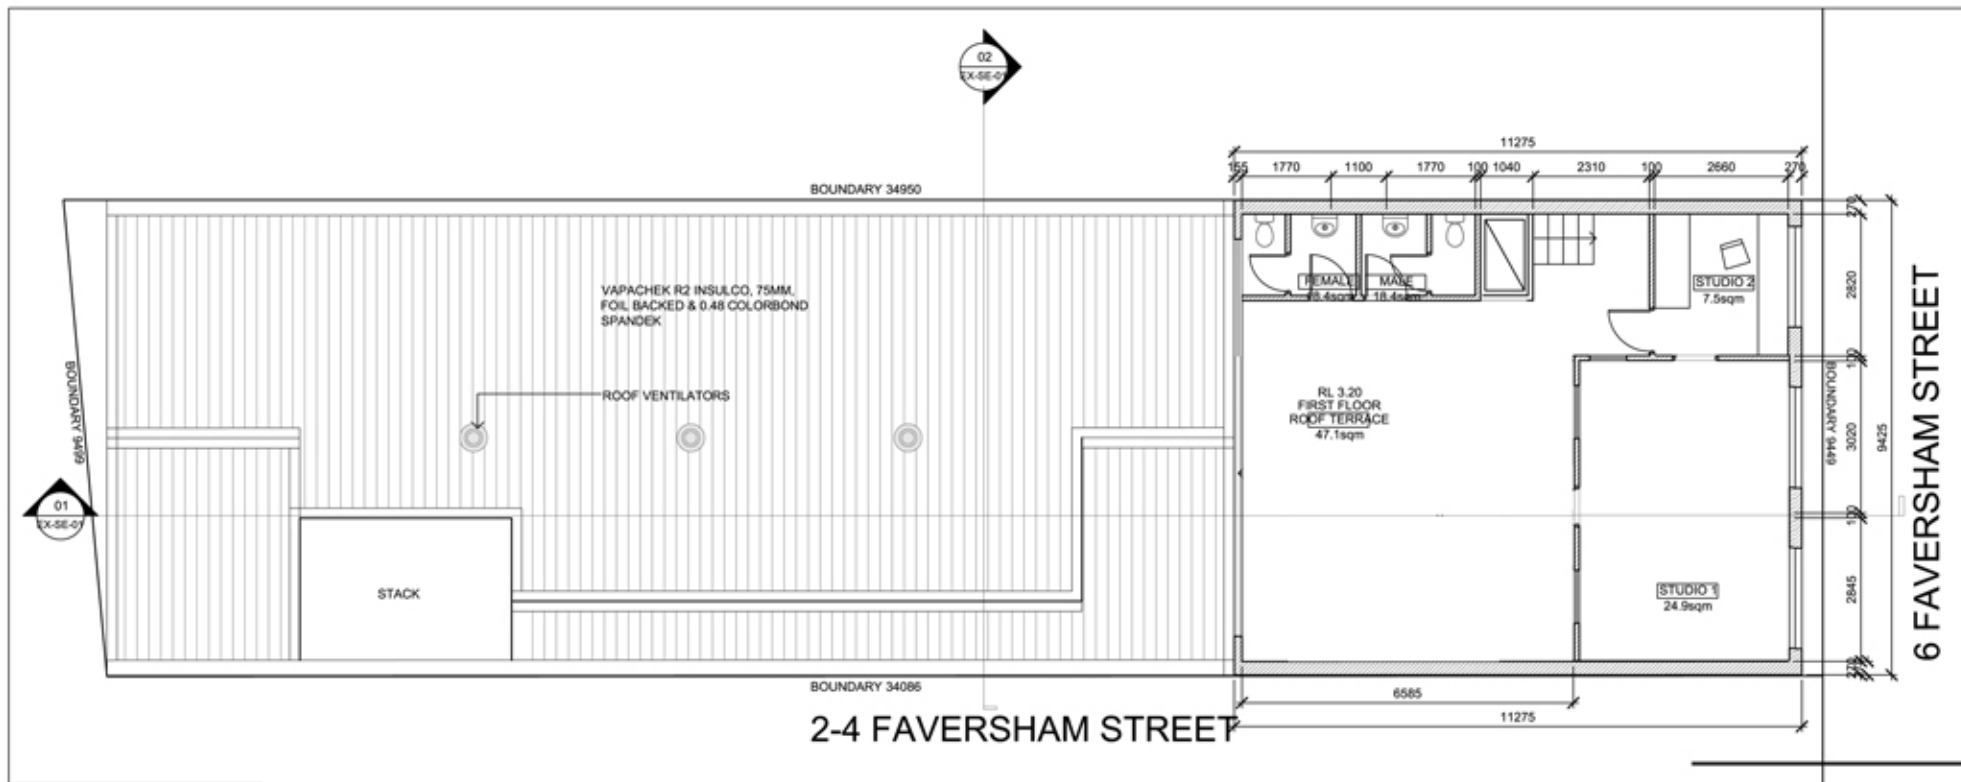

RED RATTLER FIRST FLOOR PLAN



Date Plotted: 10-Nov-08
 Scale: 1:100@A3
 DWG NO: SK-PL-02