


GENERAL NOTES

DO NOT SCALE FROM THIS DRAWING  
 CONFIRM ALL DIMENSIONS AND SETOUTS ON SITE

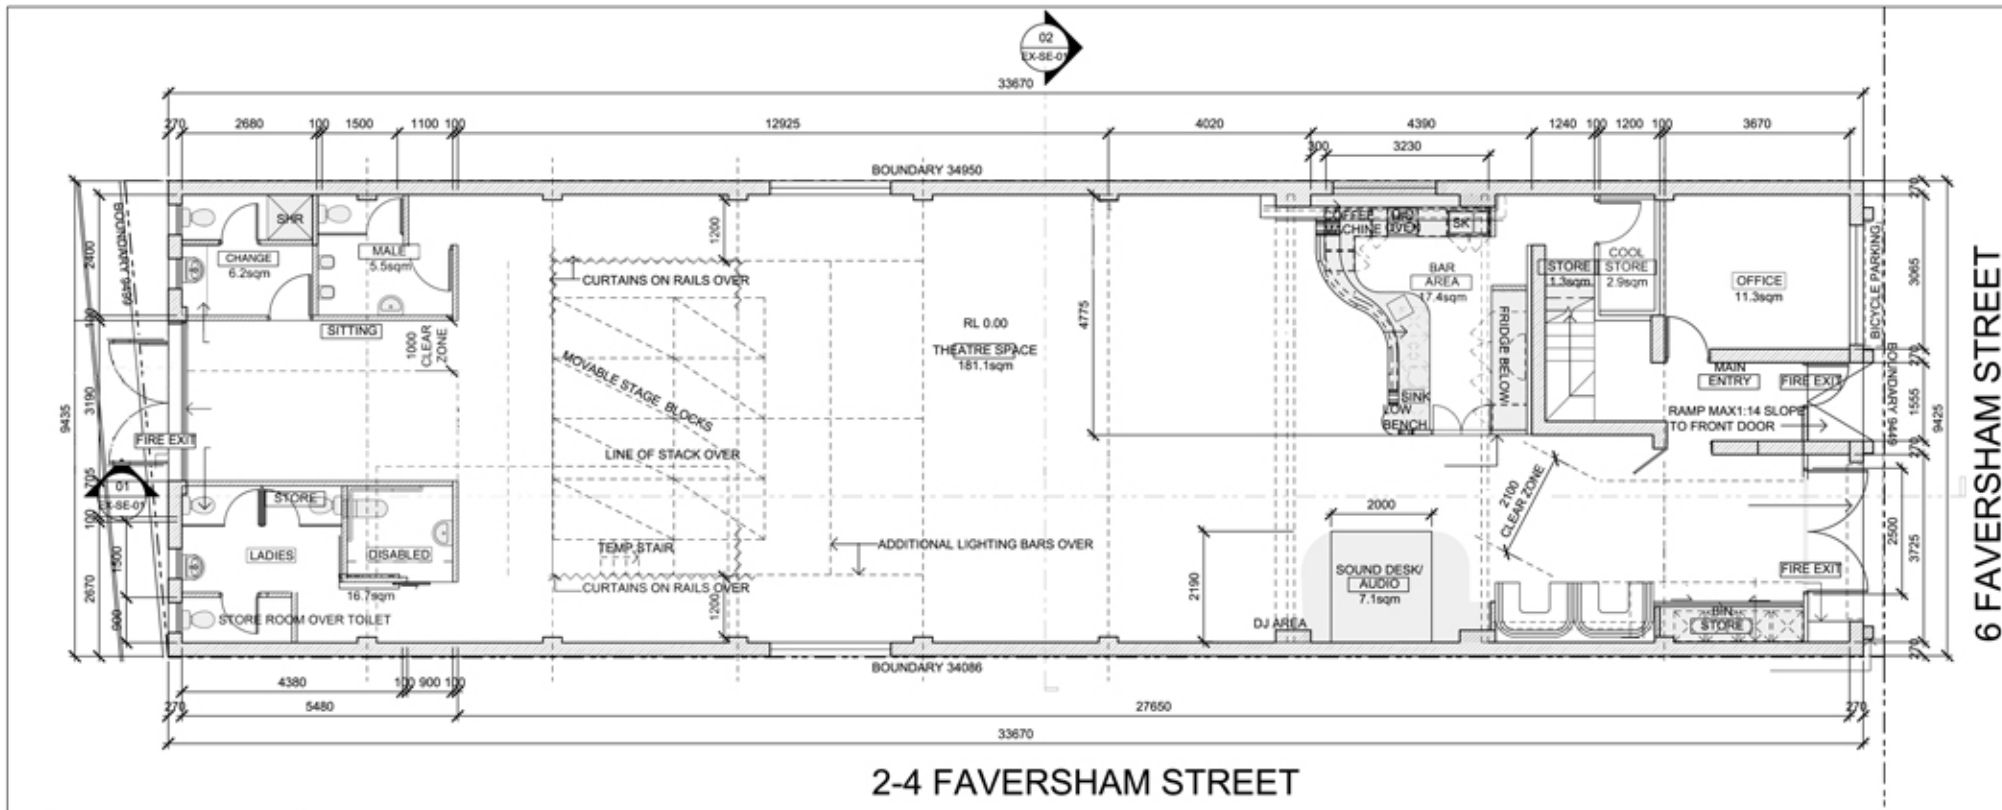

2-4 FAVERSHAM STREET

6 FAVERSHAM STREET

RED RATTLER GROUND FLOOR PLAN



Date Plotted: 3-Aug-08  
 Scale: 1:100@A3  
 DWG NO: SK-PL-01